


TO NOWRA

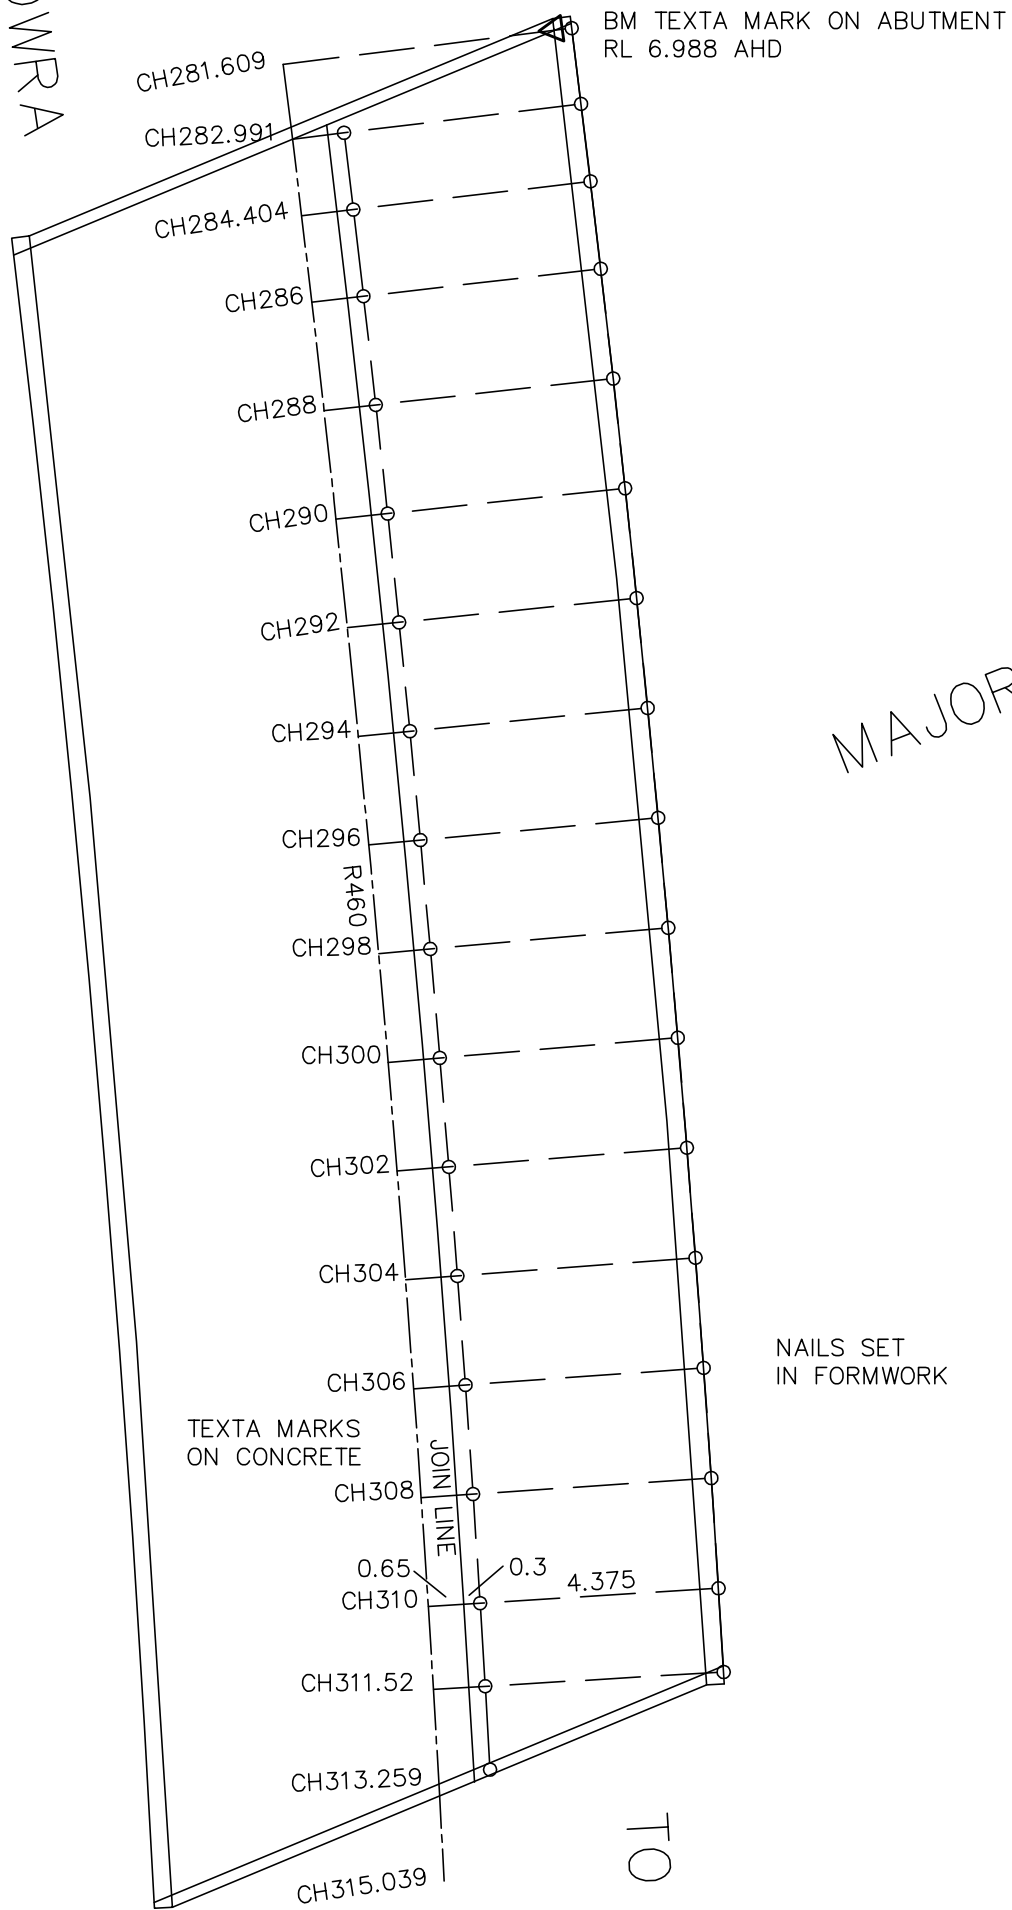

MAJOR CREEK

NAILS SET
IN FORMWORK

TEXTA MARKS
ON CONCRETE

JOIN LINE

0.65 0.3 4.375

TO CALLALA BAY

△ BM NAIL IN PIT
RL 4.919

Liability Limited by the
Professional Surveyors
Scheme, approved under the
Professional Standards Act
1994 (NSW)

NOTES

Leslie & Wells
SURVEYORS

52 Berry Street NOWRA Phone: (02) 4422 1233
29 The Wool Road VINCENILA Fax: (02) 4422 1352
PO Box 778 NOWRA NSW 2541 Email: slslesie@shoal.nct.au

SURVEY FOR BRIDGE
COONEMIA CREEK CALLALA
FOR CIVIL CONSTRUCTION PROJECTS

SURVEYOR	SL MS SC	1:150	
DRAWN	SL	SCALE	
DATE	22 OCT 2003	1 OF 1	
DATUM	AHD	SHEET	OF
ORIGIN	STN 1	REF	7425.1
RL	4.919	FILE	7425-2.DWG