


GRID NORTH

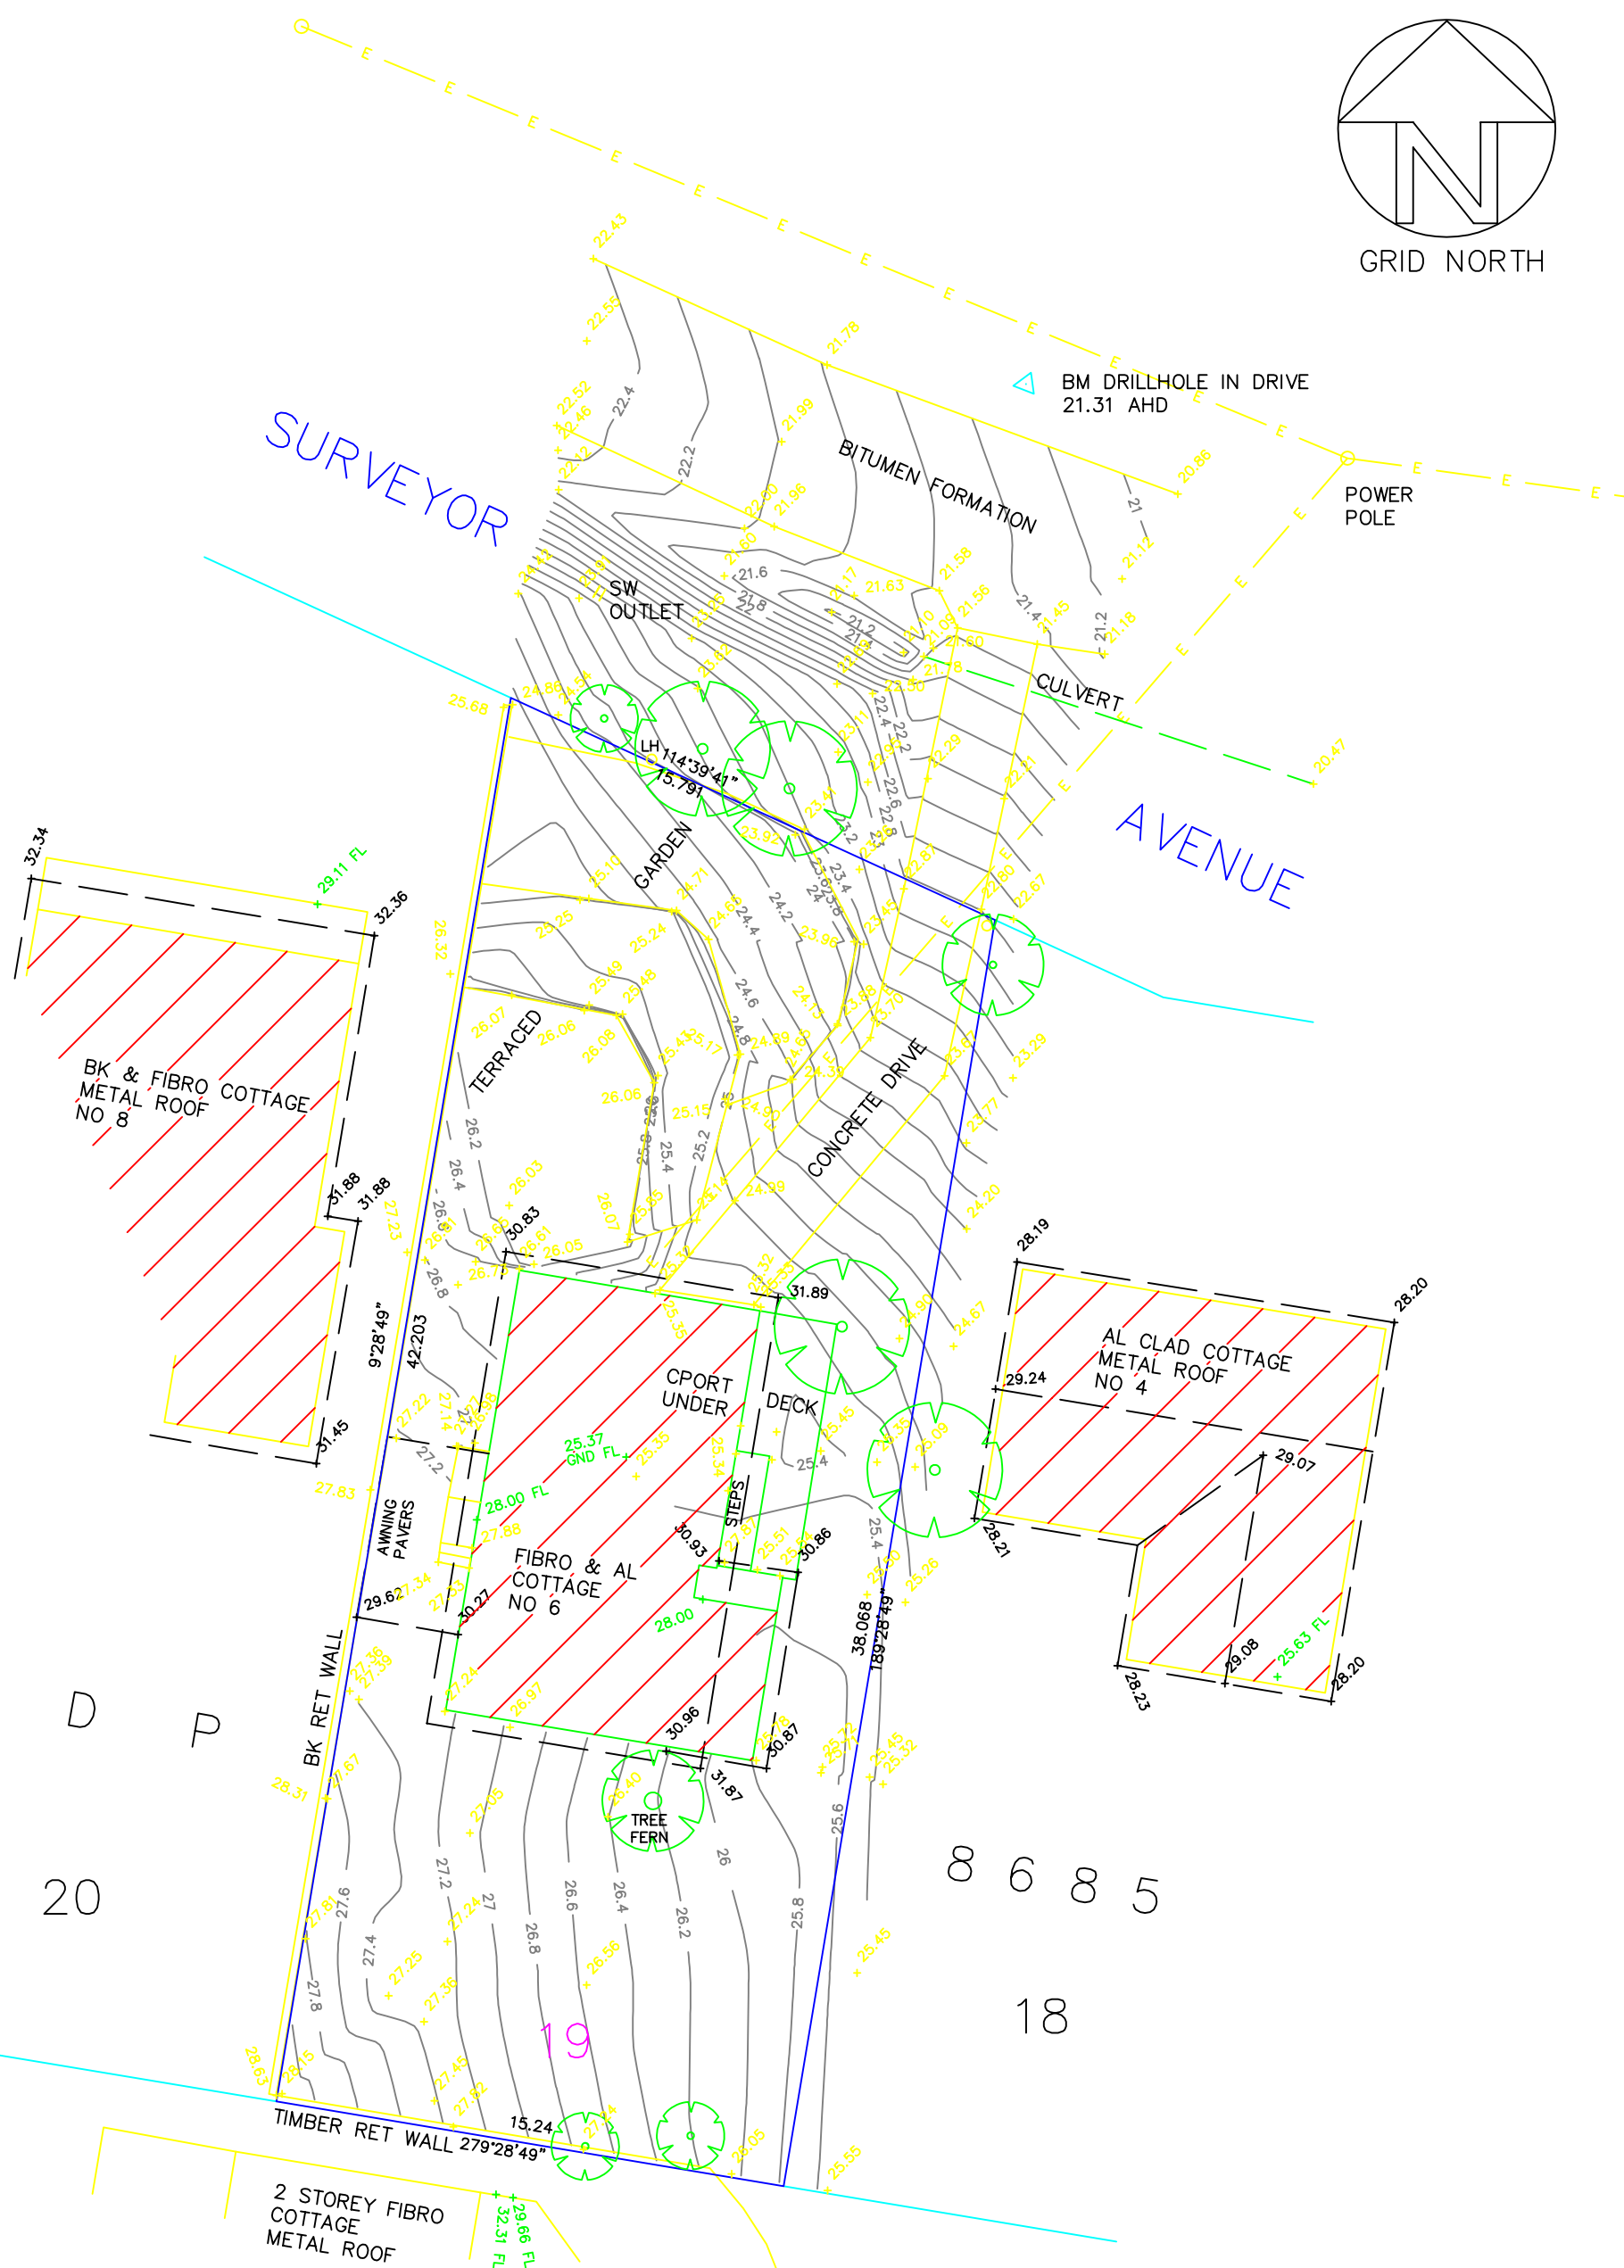

NOTE: TURN ON GND FLOOR & STEPS LAYERS FOR EXTRA DETAIL

Liability Limited by a scheme approved under Professional Standards Legislation

**NOTES**

- THIS SURVEY IS FOR CONTOUR PURPOSES ONLY AND THE BOUNDARIES OF THE SUBJECT PROPERTY HAVE NOT BEEN INVESTIGATED.
- VISIBLE SERVICES ONLY ARE SHOWN. SERVICE DETAILS SHOULD BE CONFIRMED WITH THE RELEVANT SERVICE AUTHORITIES PRIOR TO DESIGN AND CONSTRUCTION.
- CONTOURS ARE INDICATIVE OF SURFACE TOPOGRAPHY ONLY.

**leslie & thompson**  
SURVEYORS

52 Berry Street NOWRA Tel 02 4422 1233  
PO Box 778 NOWRA NSW 2541 Fax 02 4422 1352  
www.lesliethompson.com.au mail@lesliethompson.com.au

**CONTOUR & DETAIL SURVEY**  
LOT 19 DP 8685  
6 SURVEYOR AVENUE TRIPOD BEACH  
FOR J BLOGGS

SURVEYOR	SL	1:200 A3	
DRAWN	SL	SCALE	
DATE	1 JUNE 2009	1 OF 1	
DATUM	AHD	SHEET	OF
ORIGIN	SCC BMC 91	REF	8019.1
RL	17.585	FILE	8019-1